


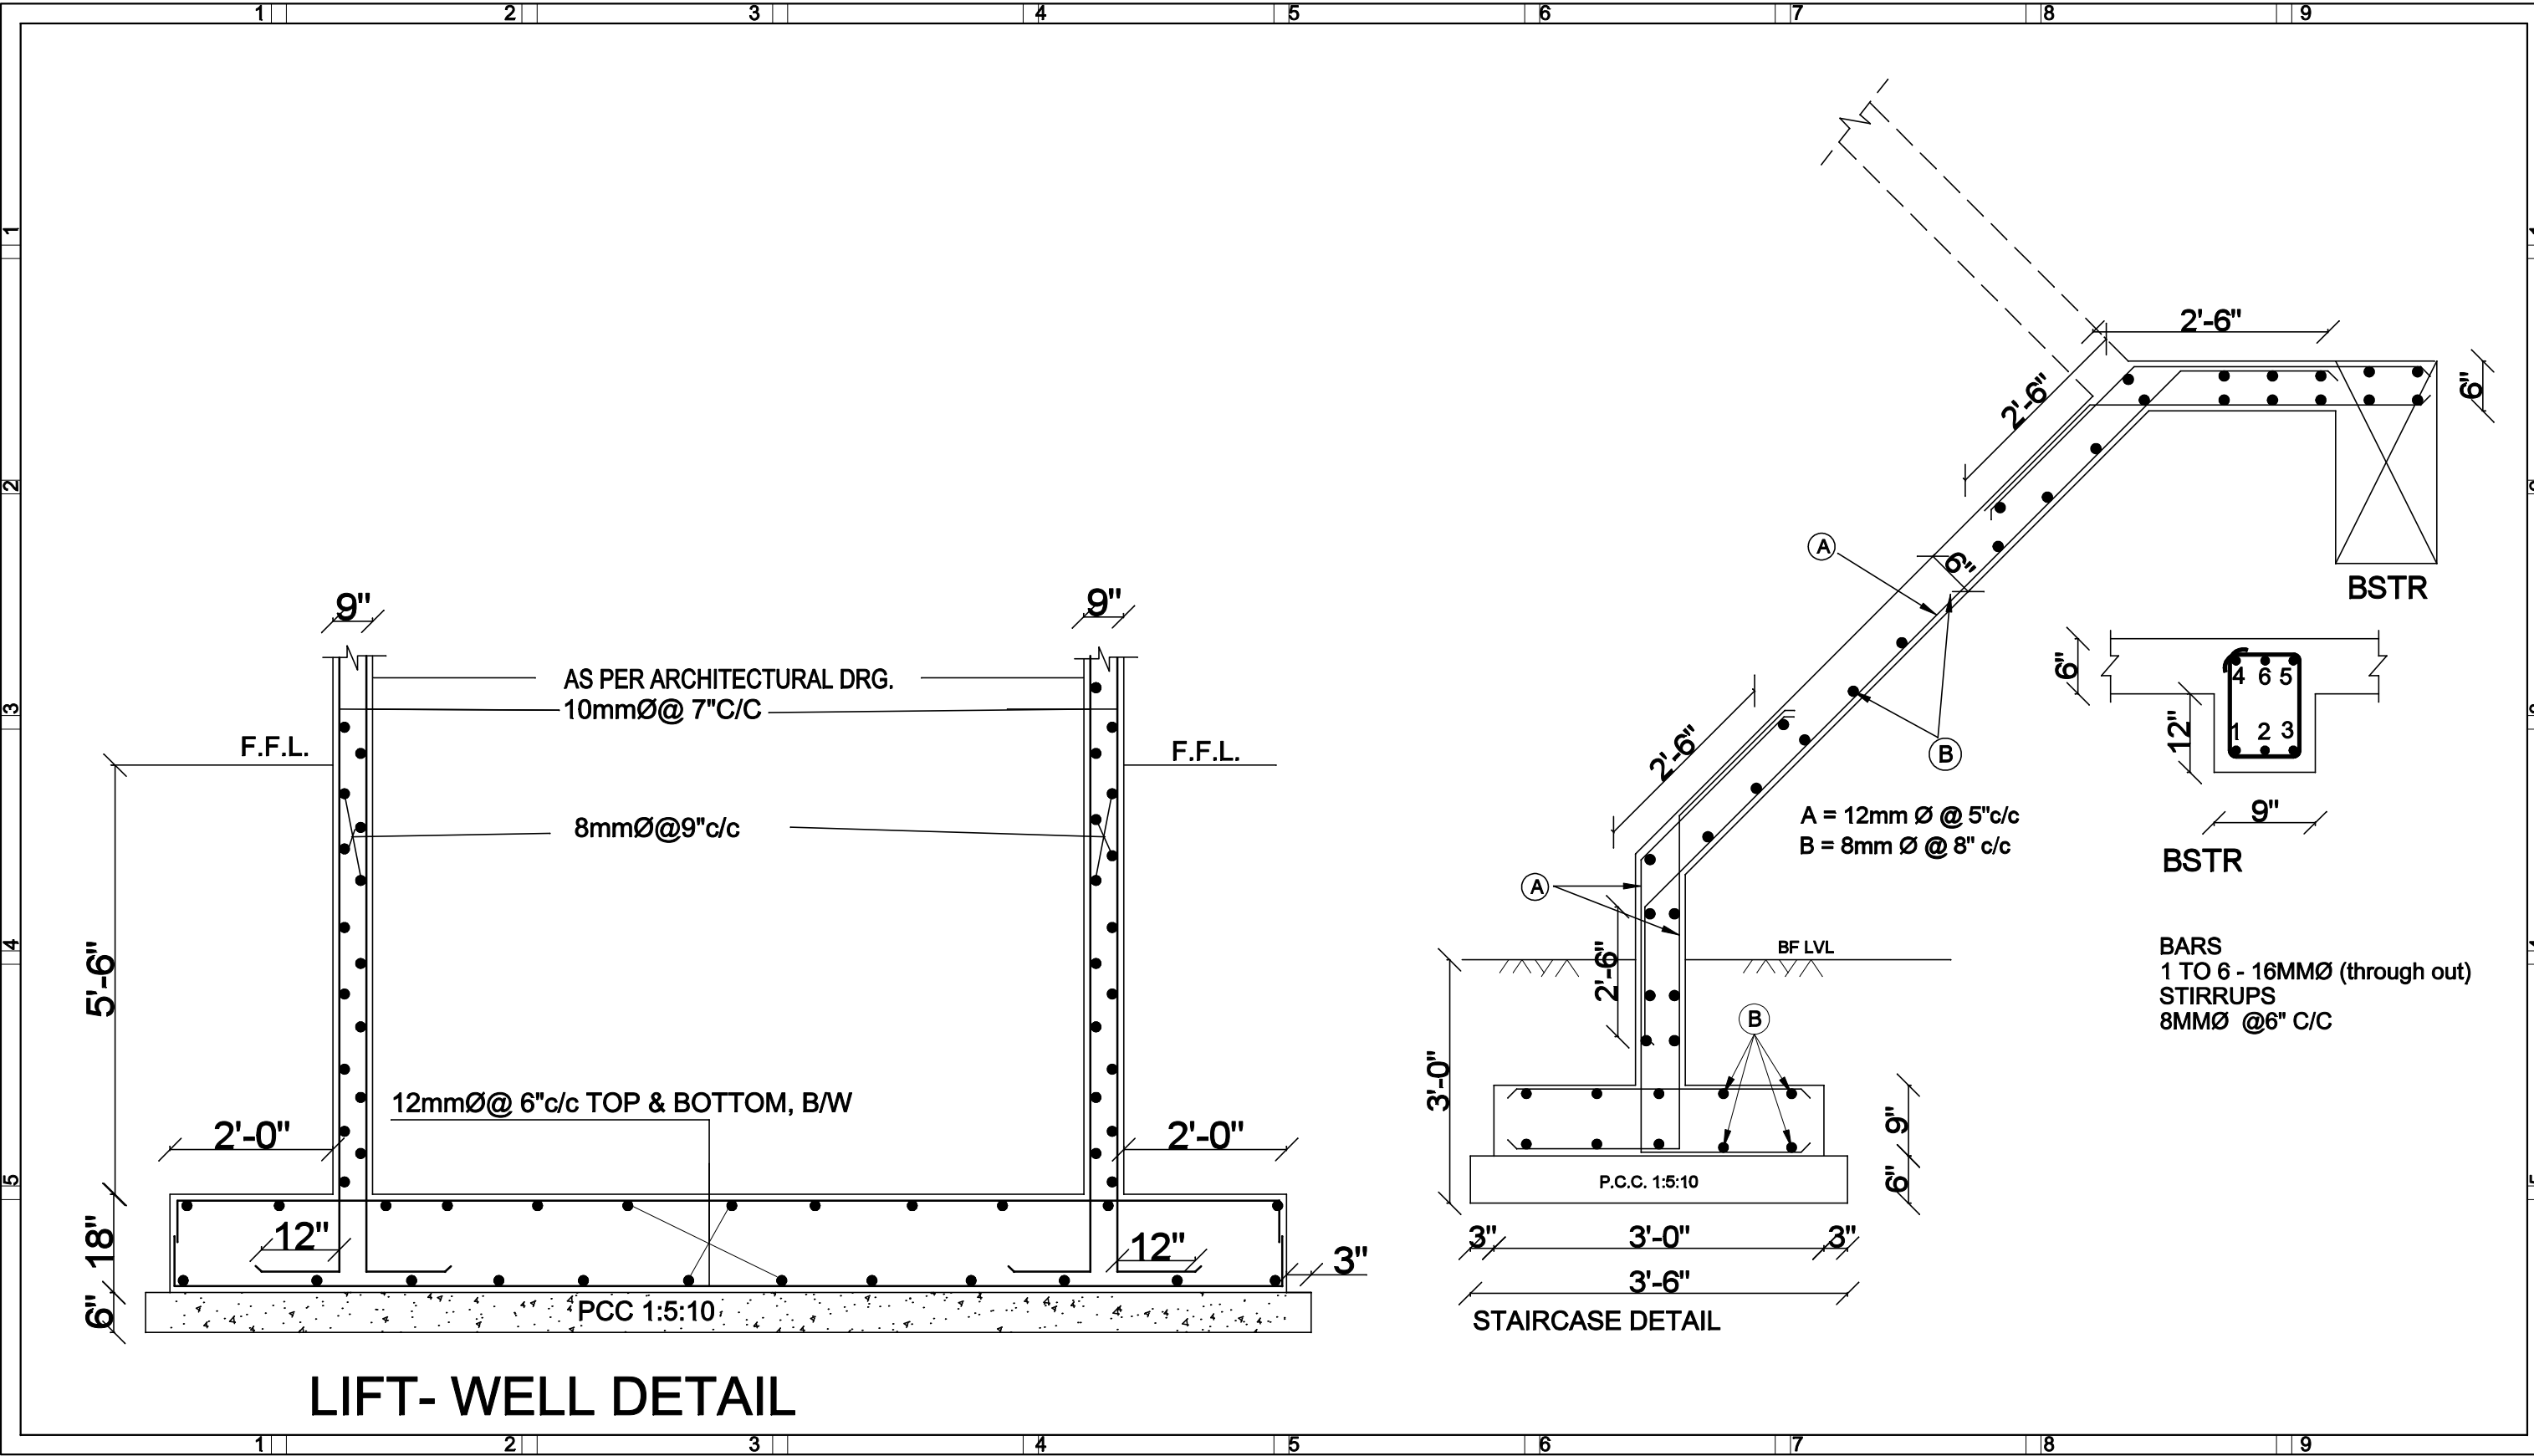

PROJECT: STRUCTURAL PLAN FOR DURGIANA MANDIR COMPLEX AMRITSAR	☐ CONCEPT ☐ APPROVAL ☒ ADVANCE COPY ☐ GOOD FOR CONSTRUCTION			ENGINEER: Er. PANKAJ NANDA		NOTE : THIS DRAWING IS THE PROPERTY OF Er. PANKAJ NANDA AND MAY NOT BE COPIED OR USED FOR ANY OTHER PURPOSE OTHER THAN FOR WHICH IT IS ISSUED.  STRUCTURAL CONSULTANT Er. PANKAJ NANDA (M.E.STRUCTURE) HOUSE NO-23,SECTOR -16 PANCHKULA.
	GENERAL NOTES REFER DRAWING NO.- ST-01	TITLE: FOUNDATION DETAILS LIFT & STAIR DETAIL	DRG. NO. ST-04 b	OWNER:		
				DATE:-09-JULY 2013		
				DEALT BY: MOHAN DAHIYA		
				CHECKED BY:PANKAJ NANDA		